

NUOVO CENTRO CIVICO DI VIA DEI MACELLI n.1

dott. arch. Lucia Iammarino



AVOLA <b>S2</b>	STATO DI FATTO PIANTE	
	SCALA 1:100 - 1:250	DATA AGOSTO 2018

# Testi

Architectural floor plan of a building. The plan shows a large rectangular main body with a smaller rectangular extension on the right side. The extension contains a staircase and a small room. Dimensions are provided for various parts of the plan:


- Top horizontal wall: 1.08
- Right vertical wall (top section): 1.04
- Right vertical wall (middle section): 0.72
- Right vertical wall (bottom section): 2.70
- Bottom horizontal wall (left section): 2.18
- Bottom horizontal wall (right section): 1.00
- Bottom horizontal wall (bottom section): 1.46
- Bottom horizontal wall (bottom section): 4.70
- Bottom horizontal wall (bottom section): 3.10

A section line A-A is indicated by a red dashed line with arrows at both ends, passing through the building. The line is labeled 'A' at both ends.

This architectural floor plan shows a building layout with various rooms, corridors, and staircases. The plan is oriented with a red dashed line labeled 'A' running horizontally across the center. Key features include:

- Dimensions:**
  - Horizontal Dimensions (Top):** 3.30, 0.50, 7.00, 6.50, 0.64, 3.40, 0.15, 16.06, 11.23, 0.64, 7.00, 6.50, 0.50.
  - Horizontal Dimensions (Bottom):** 0.50, 6.50, 0.64, 4.99, 0.15, 1.00, 0.15, 2.00, 0.15, 1.39, 0.47, 4.48, 0.64, 6.50, 0.50.
  - Vertical Dimensions (Left):** 0.56, 12.09, 8.00, 4.80, 0.56, 3.53, 2.89, 0.64.
  - Vertical Dimensions (Right):** 0.50, 0.56, 4.63, 8.00, 12.09, 0.53, 2.00, 0.34, 2.89, 3.53, 0.64.
- Level Markers:**
  - +1.10, +1.15, +1.15, +1.00, +0.54, +0.47, +0.21, +0.00.
- Room and Area Labels:**
  - 5.05, 5.23, 1.07, 0.15, 2.16, 0.15, 0.80, 1.20, 0.70.
- Staircases:** Indicated by arrows and dashed lines, showing both interior and exterior access points.
- Entrances:** Marked with dashed arcs and arrows, showing access from the bottom and right sides.

Architectural floor plan of the first floor of a building. The plan shows a central corridor with two staircases, one on the left and one on the right. The left staircase is labeled '1.10' and the right staircase is labeled '1.20'. The plan includes various rooms and corridors with dimensions. A red dashed line labeled 'A' runs horizontally through the center of the plan. The overall dimensions are 16.06 by 12.09.

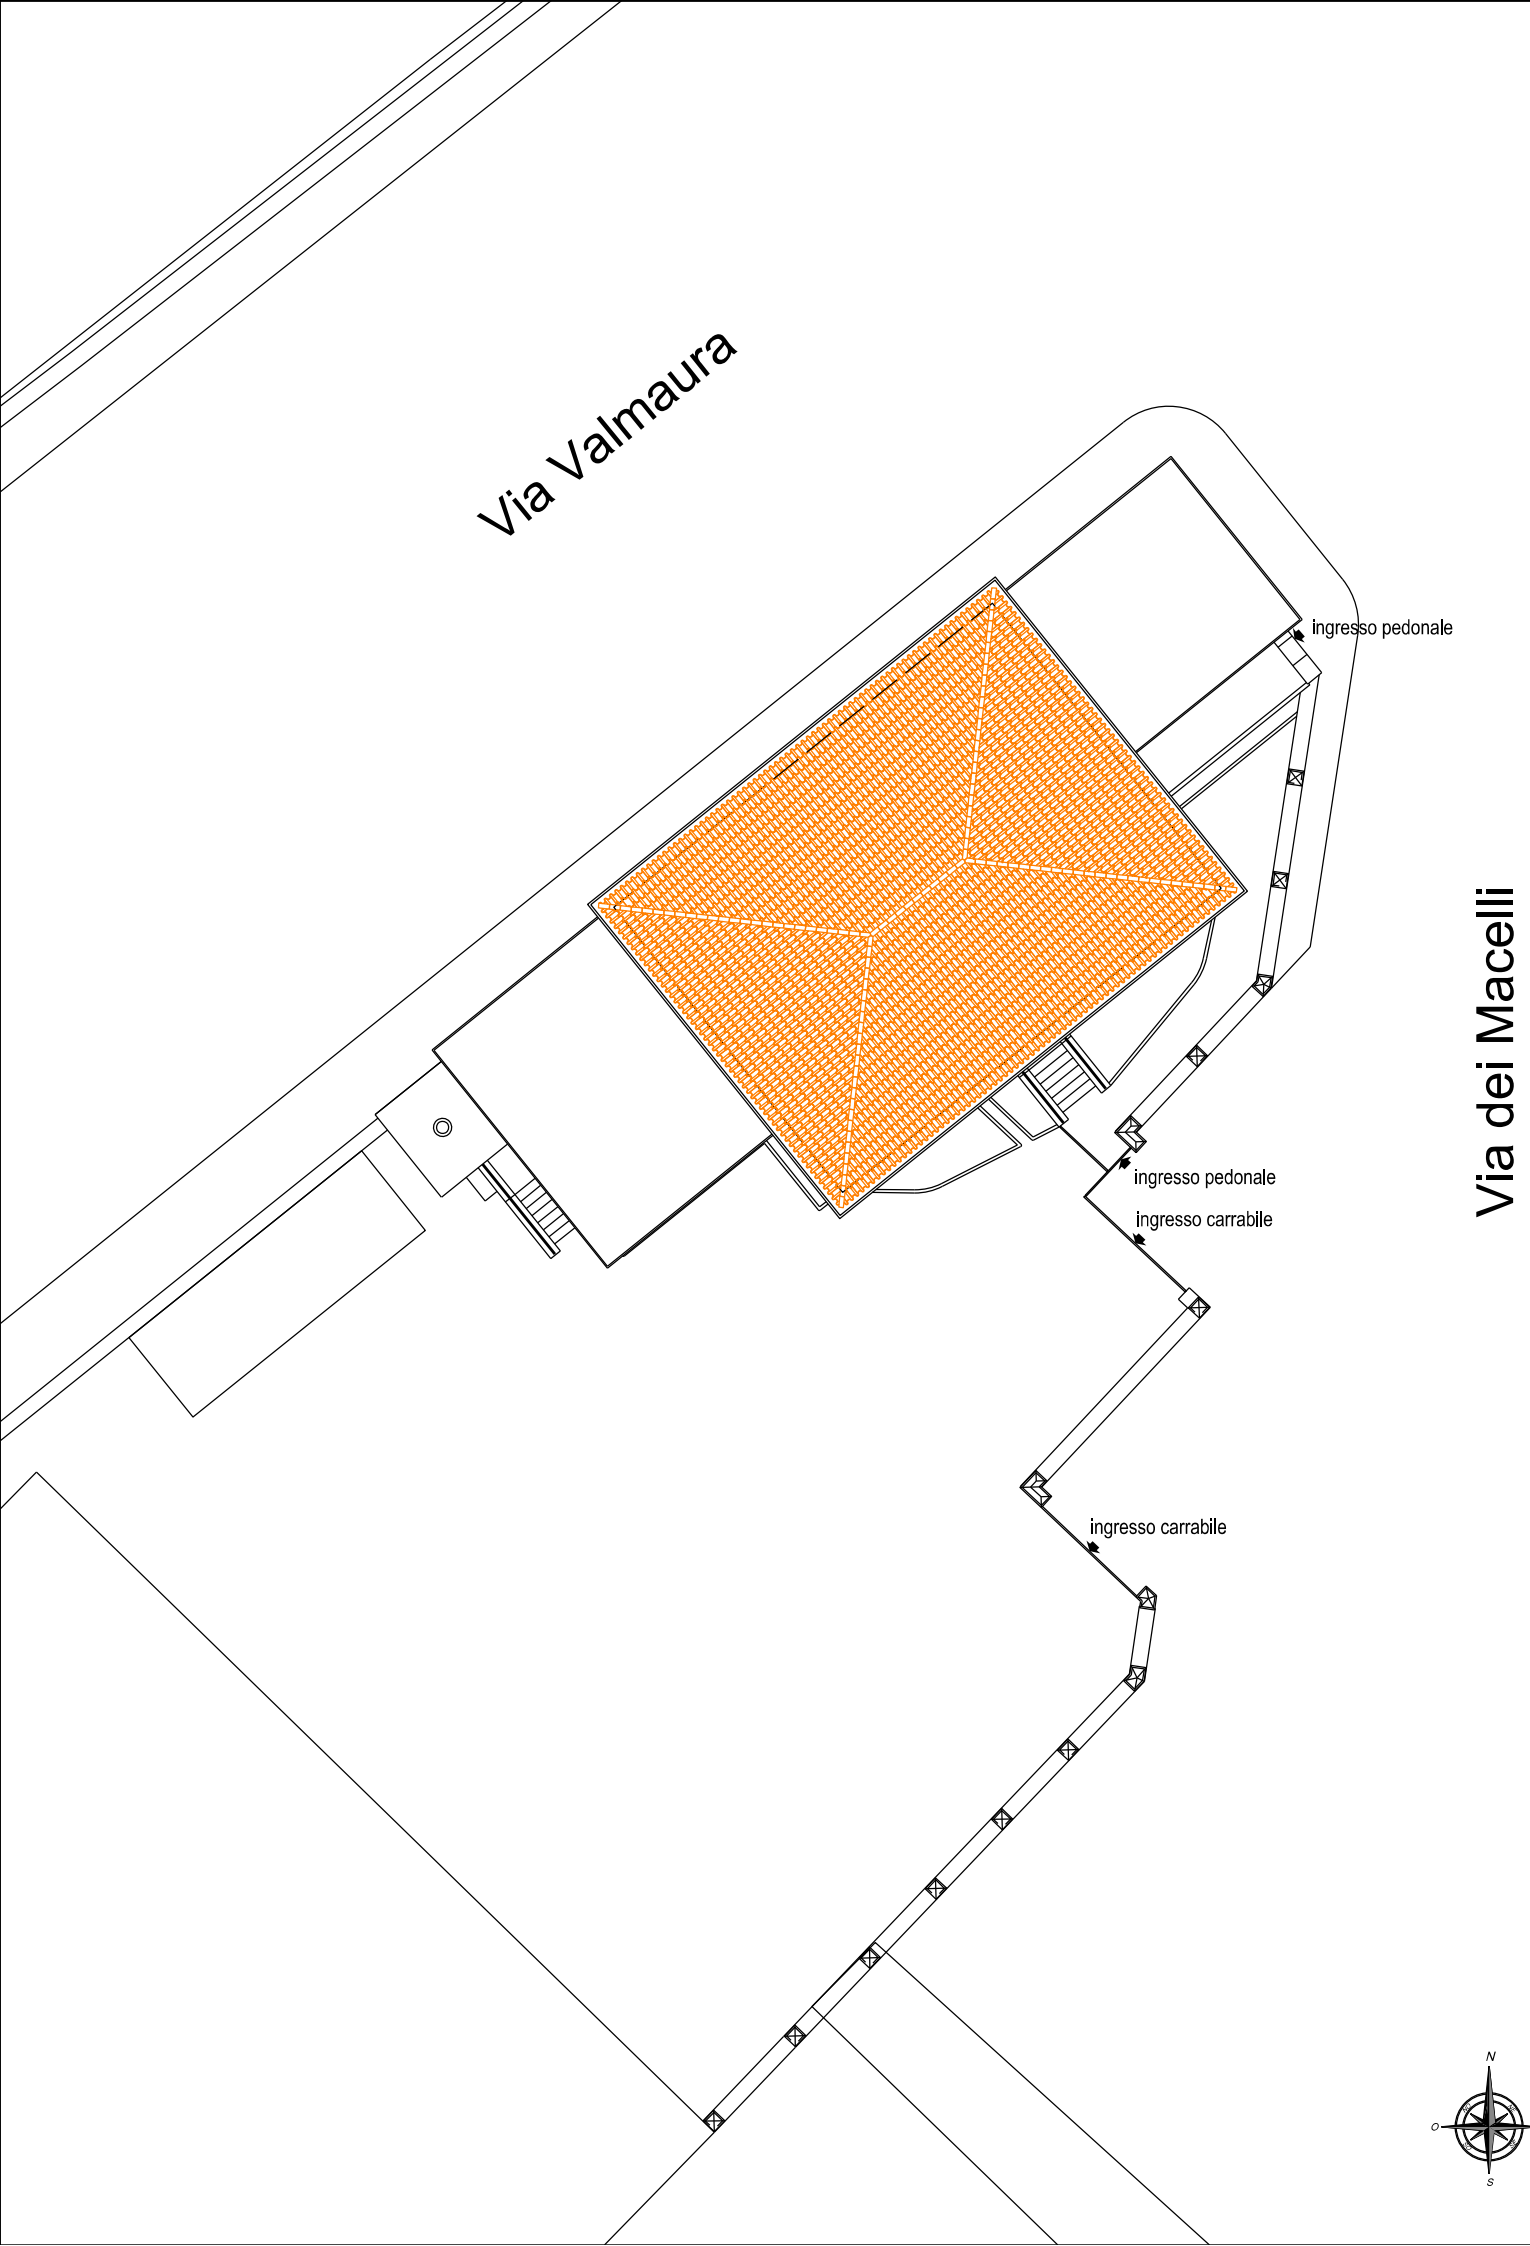

# Elenco firmatari

ATTO SOTTOSCRITTO DIGITALMENTE AI SENSI DEL D.P.R. 445/2000 E DEL D.LGS. 82/2005 E SUCCESSIVE MODIFICHE E INTEGRAZIONI

Questo documento è stato firmato da:

NOME: IAMMARINO LUCIA  
CODICE FISCALE: MMRLCU61L49L113I  
DATA FIRMA: 27/08/2018 17:00:01  
IMPRONTA: 7537211B2BF097B79F5A5FBC012B85FD8E40F76D39E71C01F7E289983A2414E3  
8E40F76D39E71C01F7E289983A2414E39CB67986E42D5BF3DE6F4962D2F8B2AC  
9CB67986E42D5BF3DE6F4962D2F8B2AC2FB422579DD85013664F2BDF90052CB5  
2FB422579DD85013664F2BDF90052CB5D885D6EFE1F42243AEDC6F4F8746895C

NOME: TERRANOVA SANTI  
CODICE FISCALE: TRRSNT56A17C351S  
DATA FIRMA: 31/08/2018 08:21:45  
IMPRONTA: 70FAB3408D86B60380DB3DBCFA069E55E315993AA611016C661FD82A383D32BB  
E315993AA611016C661FD82A383D32BBC16AA44A6BCF78A3A5A2A6176210F4D6  
C16AA44A6BCF78A3A5A2A6176210F4D626119FA55D36C52B6ED58BDFAE07595  
26119FA55D36C52B6ED58BDFAE0759595387FB233CC40E5167DC246188807A1

NOME: DIPIAZZA ROBERTO  
CODICE FISCALE: DPZRRT53B01A103I  
DATA FIRMA: 03/09/2018 09:22:29  
IMPRONTA: 45957540A69F674695D1E3583E5D4A7F2A2B15343179710DC034C2D1F625168B  
2A2B15343179710DC034C2D1F625168B8A289E2E1CB568308C730530FBEA1F62  
8A289E2E1CB568308C730530FBEA1F62A0F0158DC928FA4F5D49FEC3A528AC39  
A0F0158DC928FA4F5D49FEC3A528AC39D0A9A25142CAAD522F634790C661296C