


PIANTA PIANOTERRA - scala 1:100

419 SP

12

VIA SETTEFONTANE 3

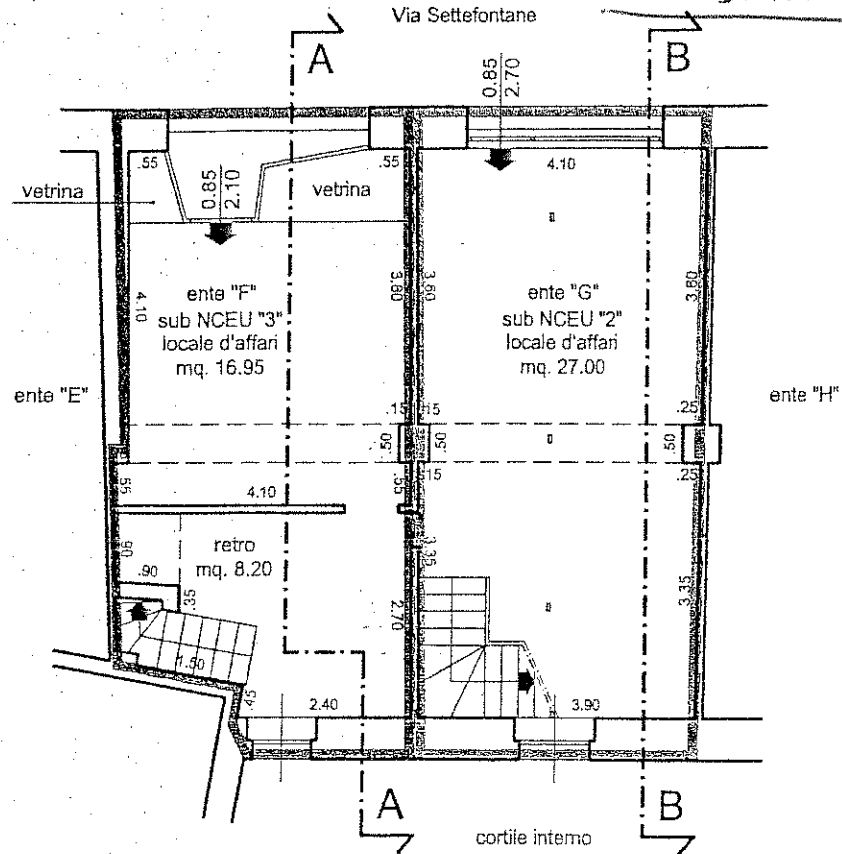

PIANTA SOPPALCHI - scala 1:100

43,95
15,05
59,00

