

NUOVO CENTRO CIVICO DI VIA DEI MACELLI n.1

dott. arch. Lucia Iammarino

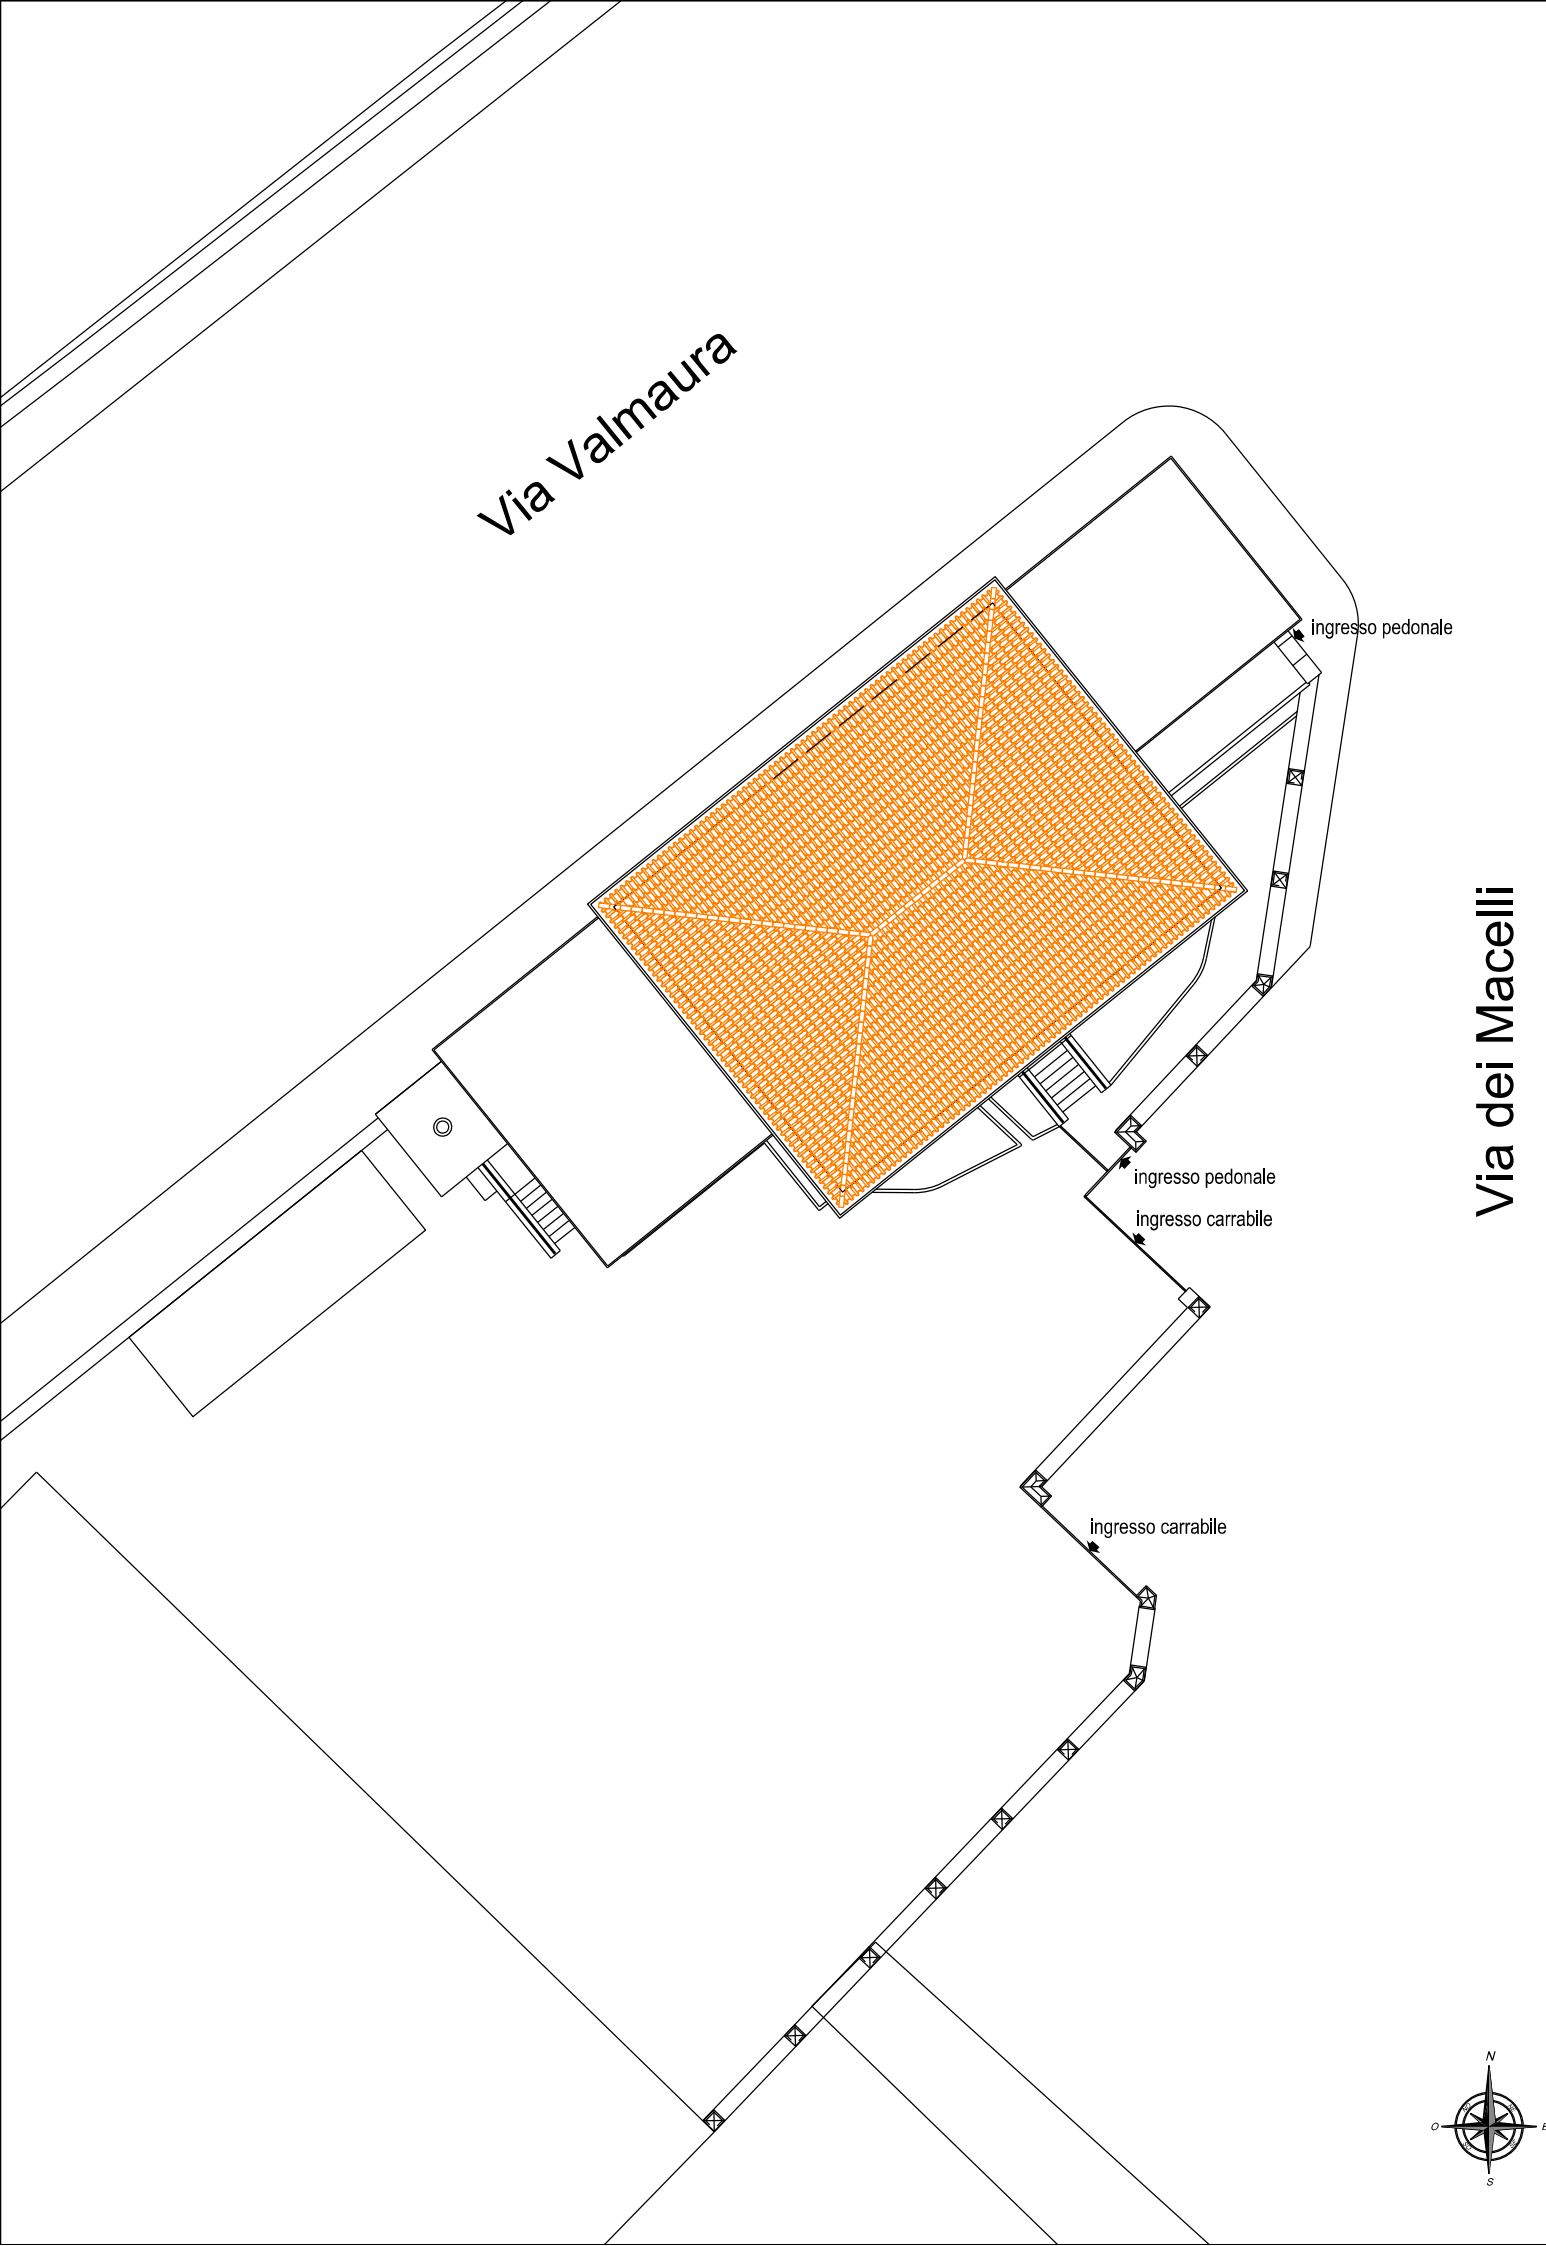


TAVOLA S3	STATO DI FATTO PROSPETTI E SEZIONE	
	SCALA 1:100 - 1:250	DATA AGOSTO 2018

Trieste

This architectural elevation drawing depicts a symmetrical two-story building facade. The central portion is a two-story structure with a gabled roof, finished with a brick pattern. It contains five rectangular windows on the upper floor and five smaller, similar windows on the lower floor, which are integrated into a light-colored stone masonry base. The building is flanked by two single-story wings, also constructed from stone, each featuring a large arched window with a decorative metal grille. Small circular decorative elements are placed on the stone walls between the arched windows. To the right of the main structure, a chimney rises from a lower stone wall. The entire drawing is rendered in a clean, line-art style with color fills for the brick and stone textures.

Architectural cross-section drawing of a two-story building. The drawing shows the internal structure, including walls, floors, and roof. Key features include a chimney on the left, a large arched window on the ground floor, and a covered porch on the right. Elevation markers are provided for various points: -0.21, +1.10, +0.86, +5.08, +1.15, +1.15, +1.00, +0.54, +0.47, -1.46, 2.33, 3.65, 4.00, 5.35, 6.35, 3.71, and 2.18.



Elenco firmatari

ATTO SOTTOSCRITTO DIGITALMENTE AI SENSI DEL D.P.R. 445/2000 E DEL D.LGS. 82/2005 E SUCCESSIVE MODIFICHE E INTEGRAZIONI

Questo documento è stato firmato da:

NOME: IAMMARINO LUCIA
CODICE FISCALE: MMRLCU61L49L113I
DATA FIRMA: 27/08/2018 17:00:45
IMPRONTA: 5D8A4174AD434AD3E99B1E1E9F756C59B555A3063106BE08D4BA119B47E89D8CB555A3063106BE08D4BA119B47E89D8CA03D44B76F93B6B56F426DBDF5C894DEA03D44B76F93B6B56F426DBDF5C894DE09B4FAC2C87B7B0E2A0FFAD2B439EF5A09B4FAC2C87B7B0E2A0FFAD2B439EF5A5D6C9D4EC6FBF67BA7BA09B9CA75AE7B

NOME: TERRANOVA SANTI
CODICE FISCALE: TRRSNT56A17C351S
DATA FIRMA: 31/08/2018 08:21:52
IMPRONTA: C83E36658C7B47030683A78B9D0706BF4DCED0D6472658F21069F9B5857121EB4DCED0D6472658F21069F9B5857121EB0B1BEEBC7B8F971CD01F25D35320430F90B1BEEBC7B8F971CD01F25D35320430F95188D7418075D2CD19E4B791B31613185188D7418075D2CD19E4B791B3161318819E38950108C88D68CF813BBFA279B9

NOME: DIPIAZZA ROBERTO
CODICE FISCALE: DPZRRT53B01A103I
DATA FIRMA: 03/09/2018 09:22:33
IMPRONTA: 3B48300800AFAD2FFE2608FE5CACD820A798BDACBDA060CB10A4E472AB68D740A798BDACBDA060CB10A4E472AB68D7403BD1324D864875CB1DE1CA4F7E31D7663BD1324D864875CB1DE1CA4F7E31D76631180ED3F6208F2983FA1BC7A1991B0C31180ED3F6208F2983FA1BC7A1991B0C4F3BF686861DA8D554D6F8A661F4EEFF