


PIANO SEMINTERRATO

Via del Teatro Romano

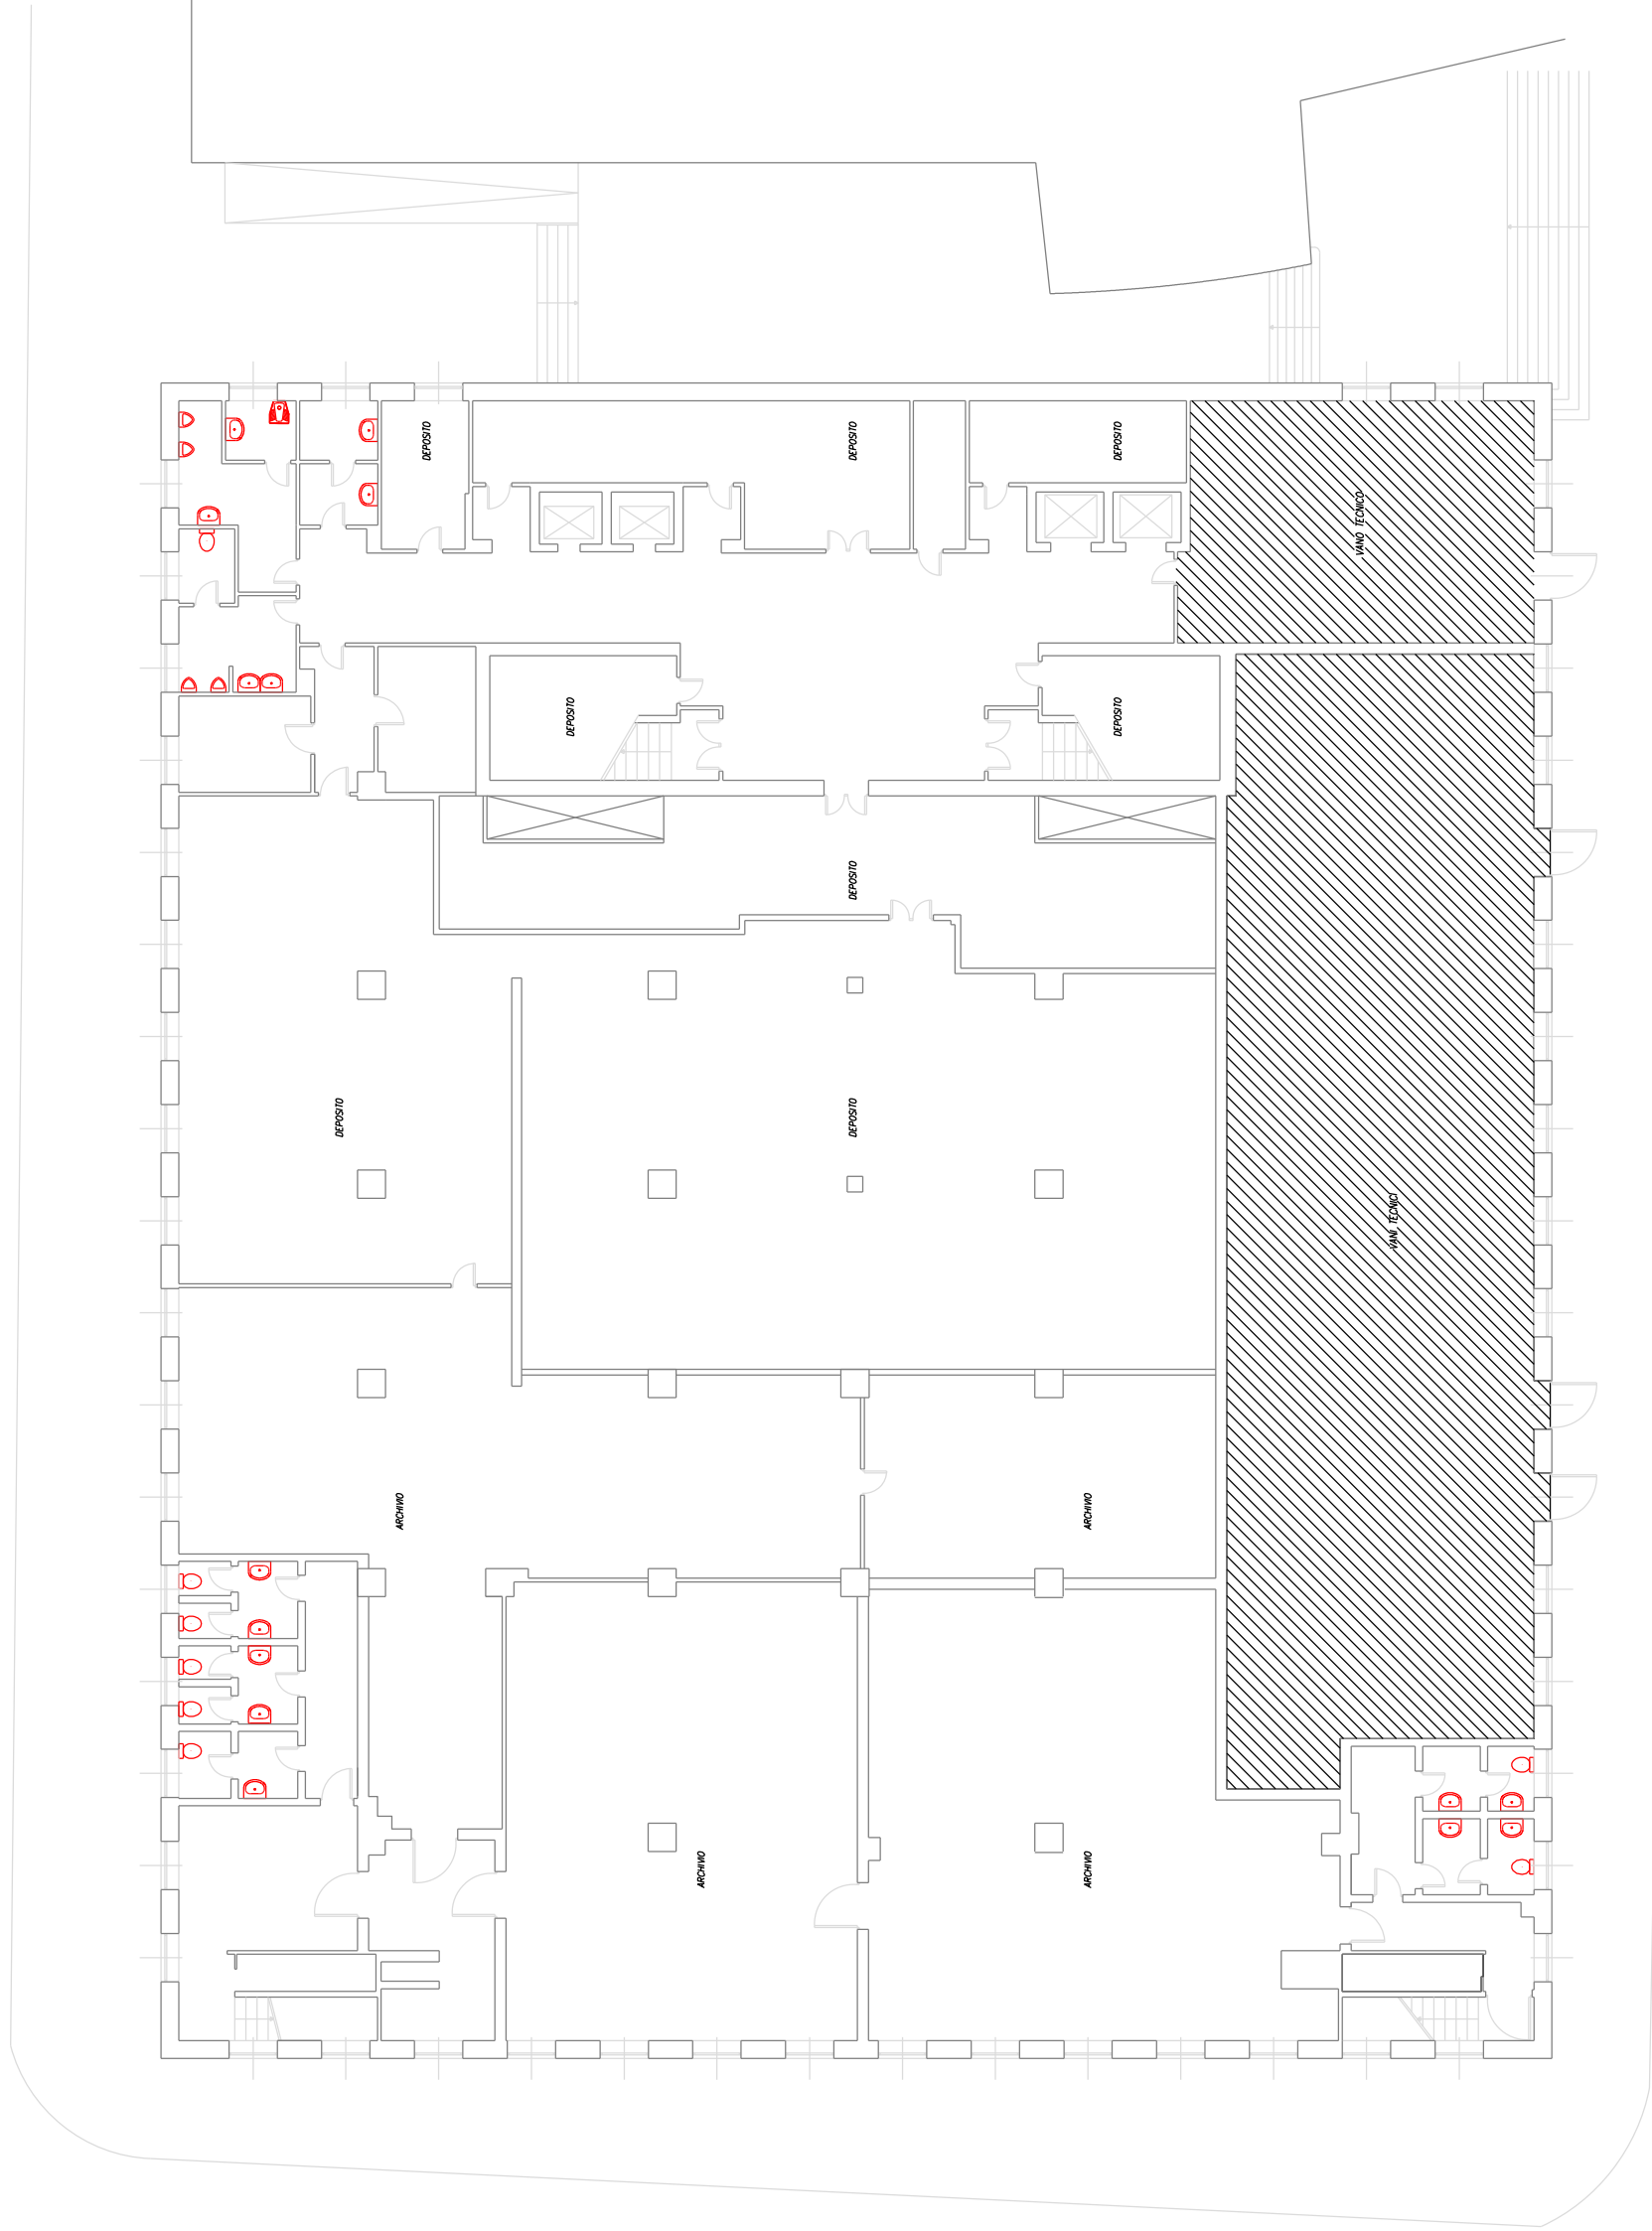

Largo Granatieri